



**A.D. PRODUZIONE SRL**

+39 02 33 50 24 97  
info@adproduzione.it  
www.adproduzione.com

WASTE BASKET- mod. CPR3-N

Unite of measure: cm



## EXAMPLE OF MASONRY WORKS

FOR TECHNICAL DETAILS ASK TO A  
PROFESSIONAL TECHNICIAN

### CAUTION

- Interventions to be checked in accordance with  
geotechnical conditions of soil.

--- MACHINE MAIN DIMENSIONS

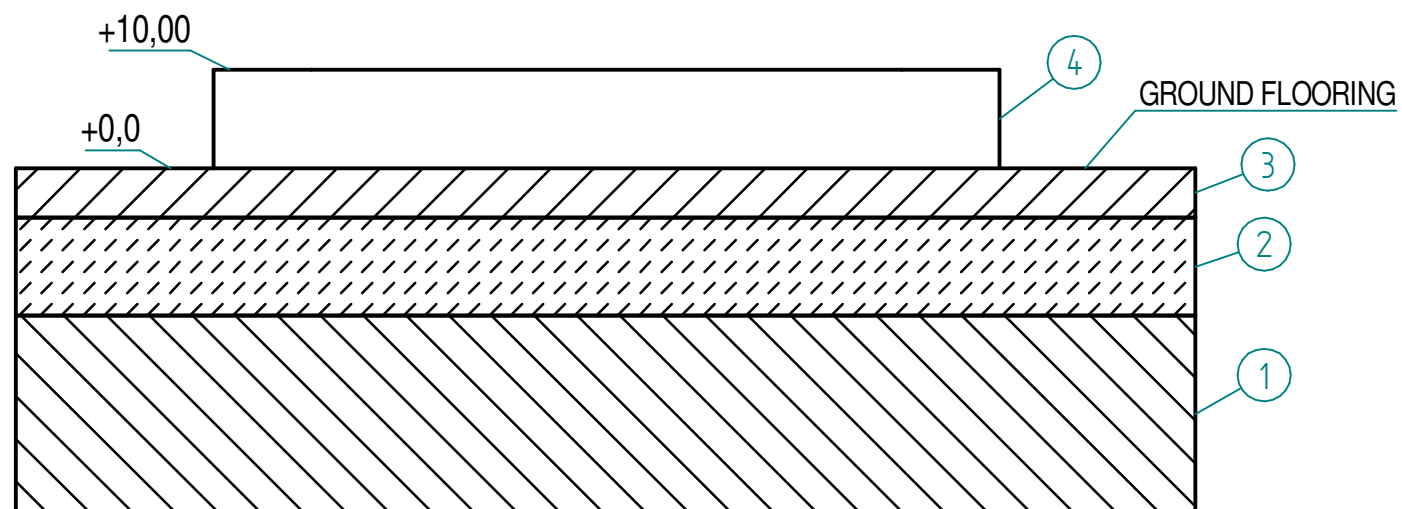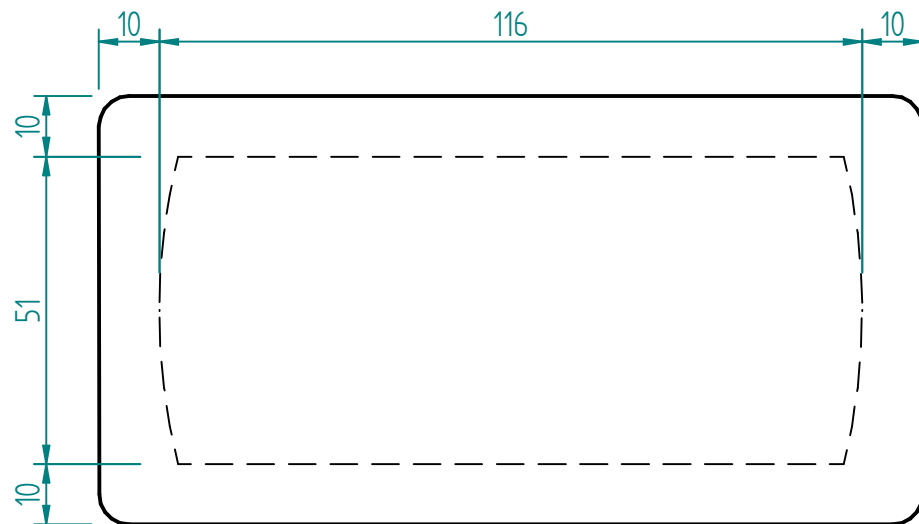

- 1) Washed sand
- 2) Lean concrete with 10 cm thickness with 5 mm diameter welded mesh
- 3) Walkable floor - Flooring as per your forecourt
- 4) cls r' ck 250 kg/cm<sup>2</sup>

